

LINDON CITY STREET MAP



Engineers • Surveyors • Planners

J-U-B ENGINEERS, Inc.
 Kennewick, WA
 (509) 383-2144
 Boise, ID
 (208) 376-7330
 Orem, UT
 (801) 226-0393
 Kaysville, UT
 (801) 547-0393
 Postlello, ID
 (208) 232-1313

SCALE 1" = 2000'


REUSE OF DRAWINGS
 THIS DOCUMENT AND THE IDEAS AND DESIGN INFORMATION HEREIN IS THE PROPERTY OF J-U-B ENGINEERS, INC. AND IS NOT TO BE USED, REPRODUCED, COPIED, OR PART OF ANY OTHER PROJECT WITHOUT THE EXPRESS WRITTEN AUTHORIZATION OF J-U-B ENGINEERS, INC.

NO.	DESCRIPTION	BY	DATE

STREET MAP

LINDON CITY
UTAH COUNTY, UTAH

PLOT DATE: 11/24/2009
 CAD DWG: C_StreetMap.dwg
 PLOT SCALE: 1" = 2000'
 PLOT: 11/24/09
 DATE: 12/12/01
 DRAWN BY: NDG
 DESIGN BY: MLC
 CHECKED BY: MLC
 HOR SCALE: 1" = 2000'
 VER SCALE: N/A
 SHEET

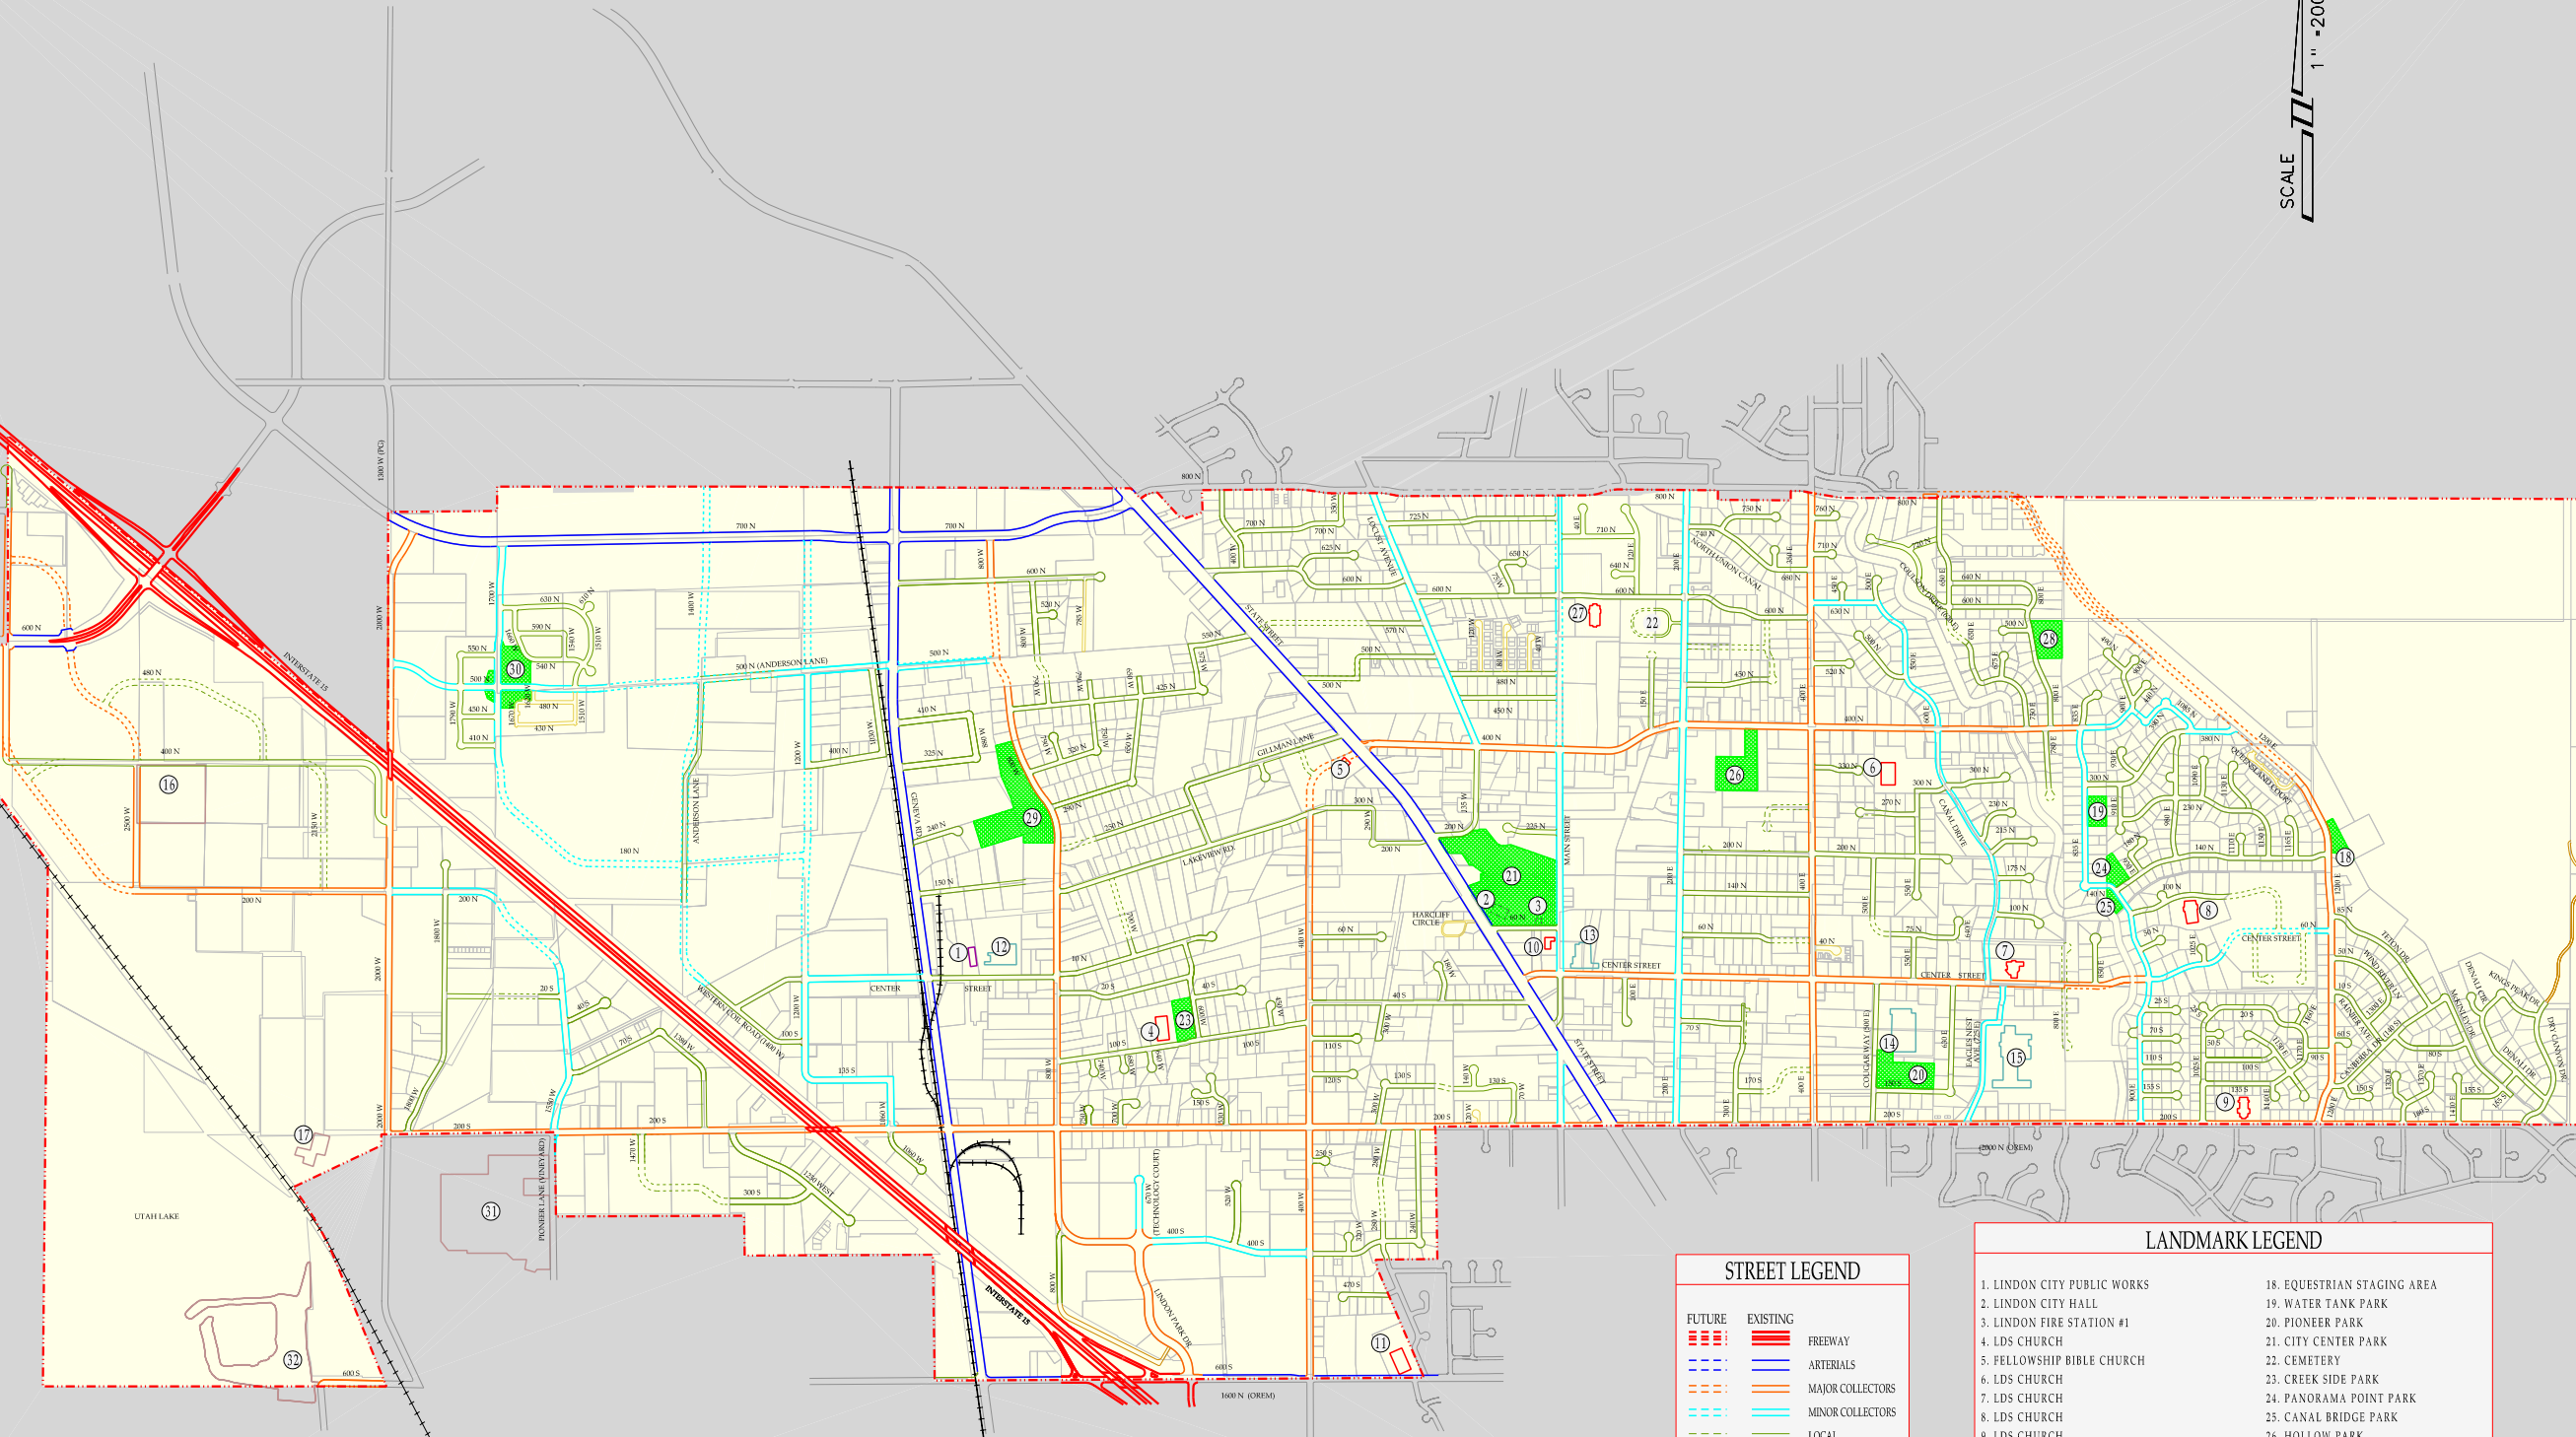

STREET LEGEND	
	CITY BOUNDARY
	FREEWAY
	ARTERIALS
	MAJOR COLLECTORS
	MINOR COLLECTORS
	LOCAL
	PRIVATE
	OTHER PUBLIC

NOTE: FUTURE STREETS ARE SHOWN IN APPROXIMATE LOCATION.

LANDMARK LEGEND	
1. LINDON CITY PUBLIC WORKS	18. EQUESTRIAN STAGING AREA
2. LINDON CITY HALL	19. WATER TANK PARK
3. LINDON FIRE STATION #1	20. PIONEER PARK
4. LDS CHURCH	21. CITY CENTER PARK
5. FELLOWSHIP BIBLE CHURCH	22. CEMETERY
6. LDS CHURCH	23. CREEK SIDE PARK
7. LDS CHURCH	24. PANORAMA POINT PARK
8. LDS CHURCH	25. CANAL BRIDGE PARK
9. LDS CHURCH	26. HOLLOW PARK
10. LDS CHURCH	27. LDS CHURCH
11. LDS CHURCH	28. SQUAW HOLLOW DEBRIS BASIN PARK
12. LDS CHURCH CANNERY	29. PHEASANT BROOK PARK
13. LINDON ELEMENTARY	30. MEADOW PARK
14. ROCKY MOUNTAIN ELEMENTARY	31. LAKESIDE POWER PLANT (VINEYARD)
15. OAK CANYON JR. HIGH	32. LINDON MARINA
16. GO-CART TRACK	
17. NORTH POINT WASTE TRANSFER STATION	