


SITE ELEMENTS


- A. PLAY & PARK STRUCTURE**
- B. ROCK BLOCKS STRUCTURE**
- C. EXISTING TOT PLAY STRUCTURE**
- D. SWING SET**
- E. EXISTING SPRING RIDERS**
- F. LARGE PAVILLION**
- G. SMALL PAVILLION**
- H. BENCH AND SHADE STRUCTURE**
- I. BANDSTAND/RESTROOM FACILITY**
- J. EXISTING GAZEBO**

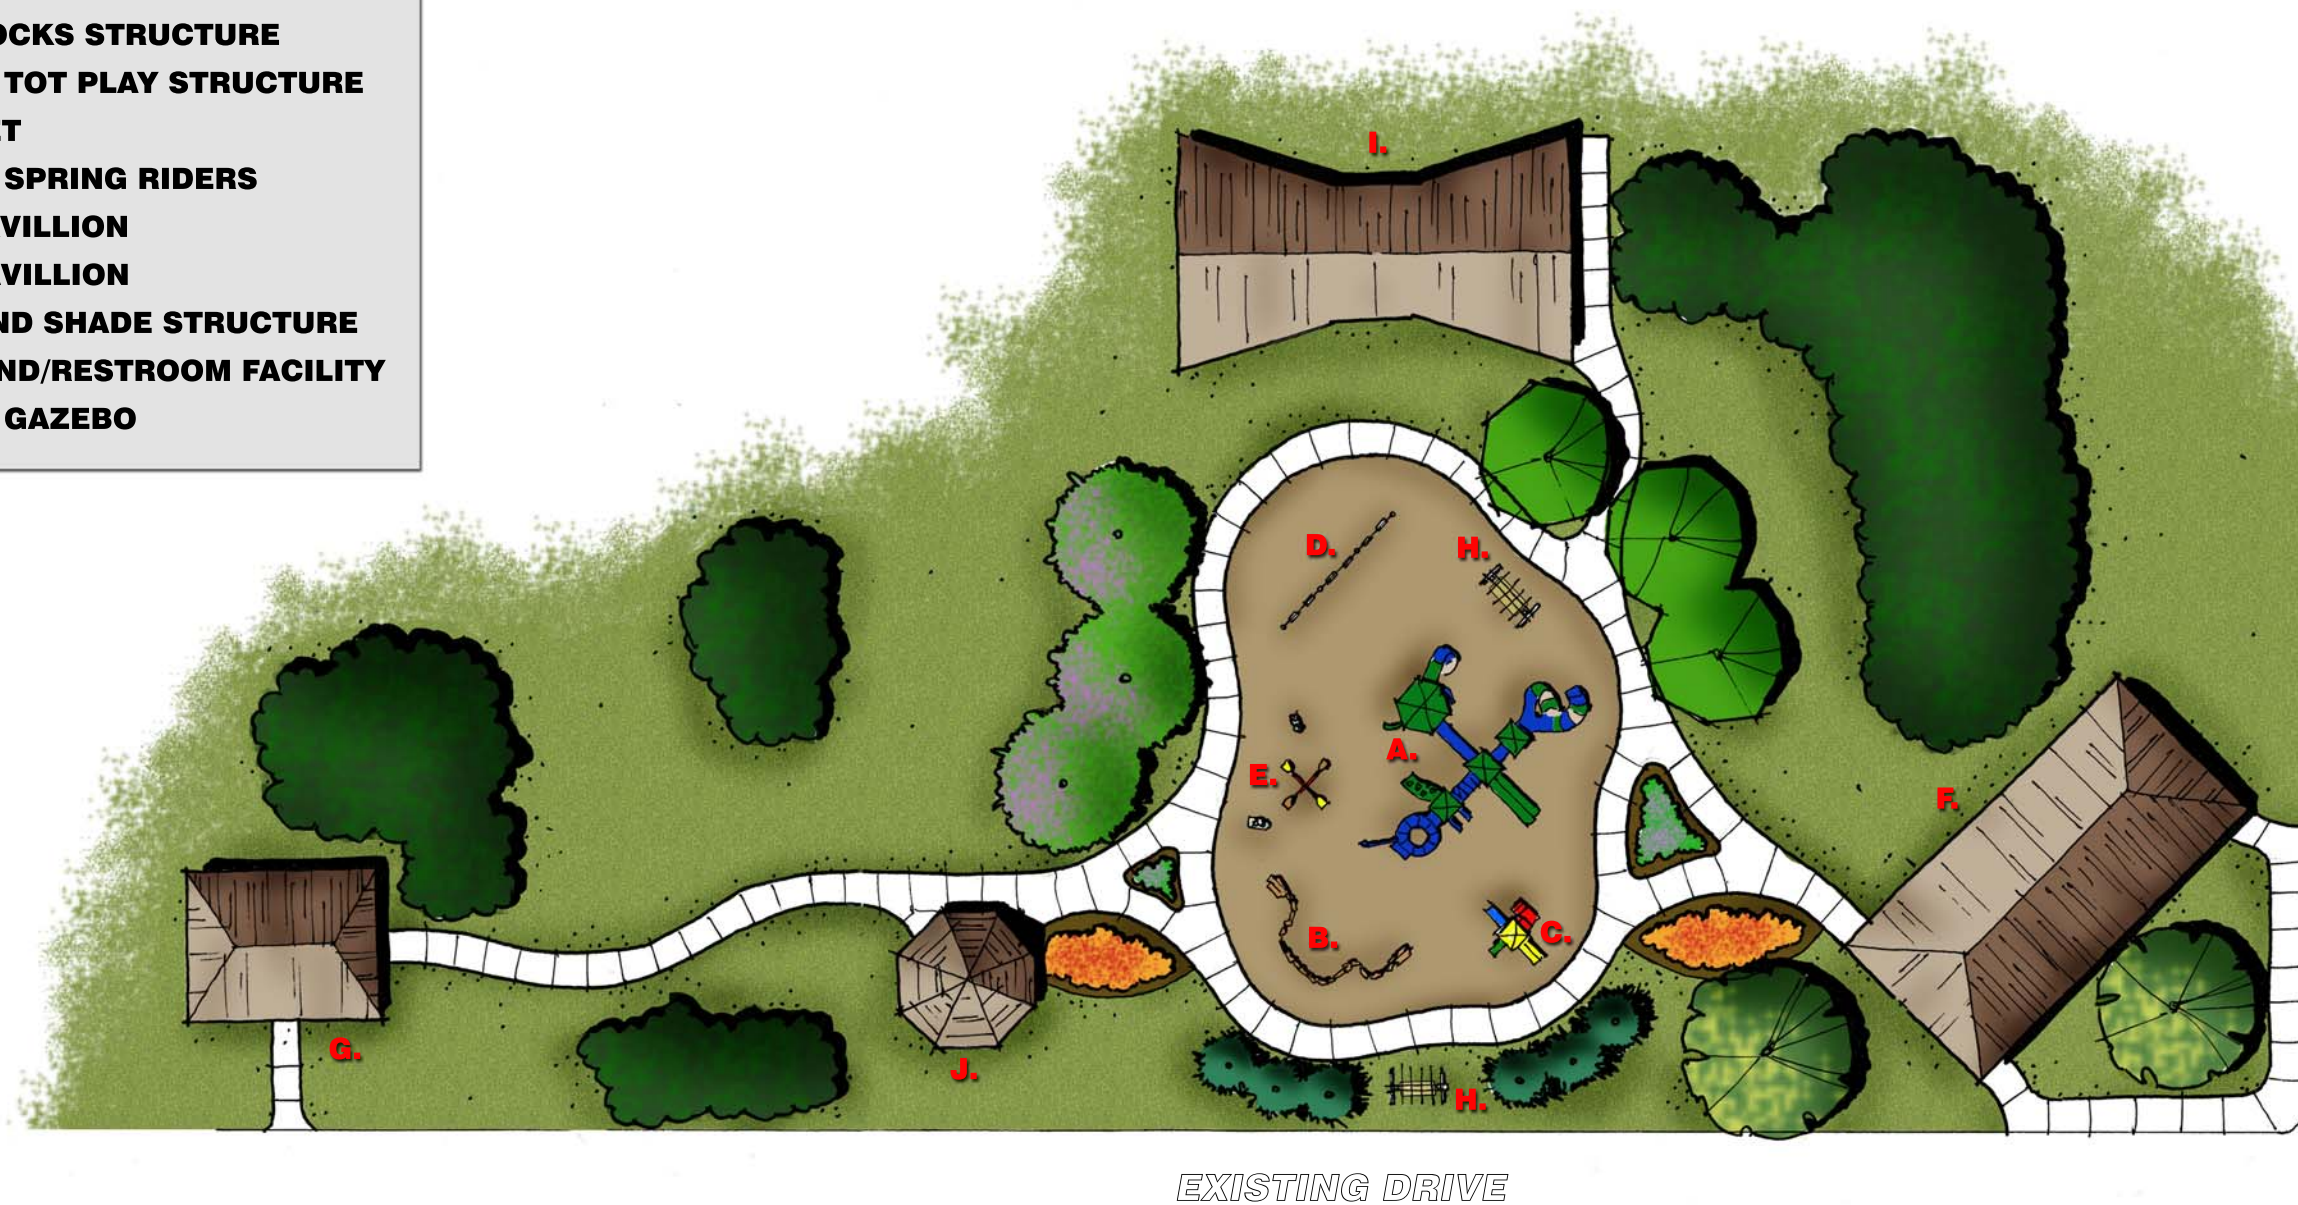

SITE IMPROVEMENT MASTER PLAN

UDALL CITY PARK

NOTE: SITE BASE DIMENSIONS AND LOCATIONS ARE APPROXIMATE AND BASED ON THE BEST INFORMATION AVAILABLE. PLAY EQUIPMENT FALL ZONES TO BE DETERMINED BY ORIGINAL EQUIPMENT MANUFACTURER. ALL SIDEWALKS SHALL BE ADA ACCESSIBLE.

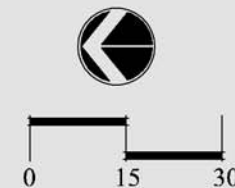

NOVEMBER 25, 2009

MKEC
ENGINEERING
CONSULTANTS, INC.
411 N. WEBB ROAD
WICHITA, KS. 67206
316 - 684 - 9600