


Drawing Tab: S. BROWN, 11X17, Saved: Tue, February 03, 2009, 1:58:36pm Drawing: K:\DRAWINGS\95017\DEVELOPMENT_MAP.dwg
 This Drawing is the property of Ketterling, Butherus & Norton Engineers, LLC. (KBN Engineers) and is not to be reproduced, modified or used for any other project or extension of this project except by express written consent of KBN Engineers. KBN Engineers shall not be liable or held responsible for any claims, liability or costs arising out of any reuse or modification of this drawing by others.

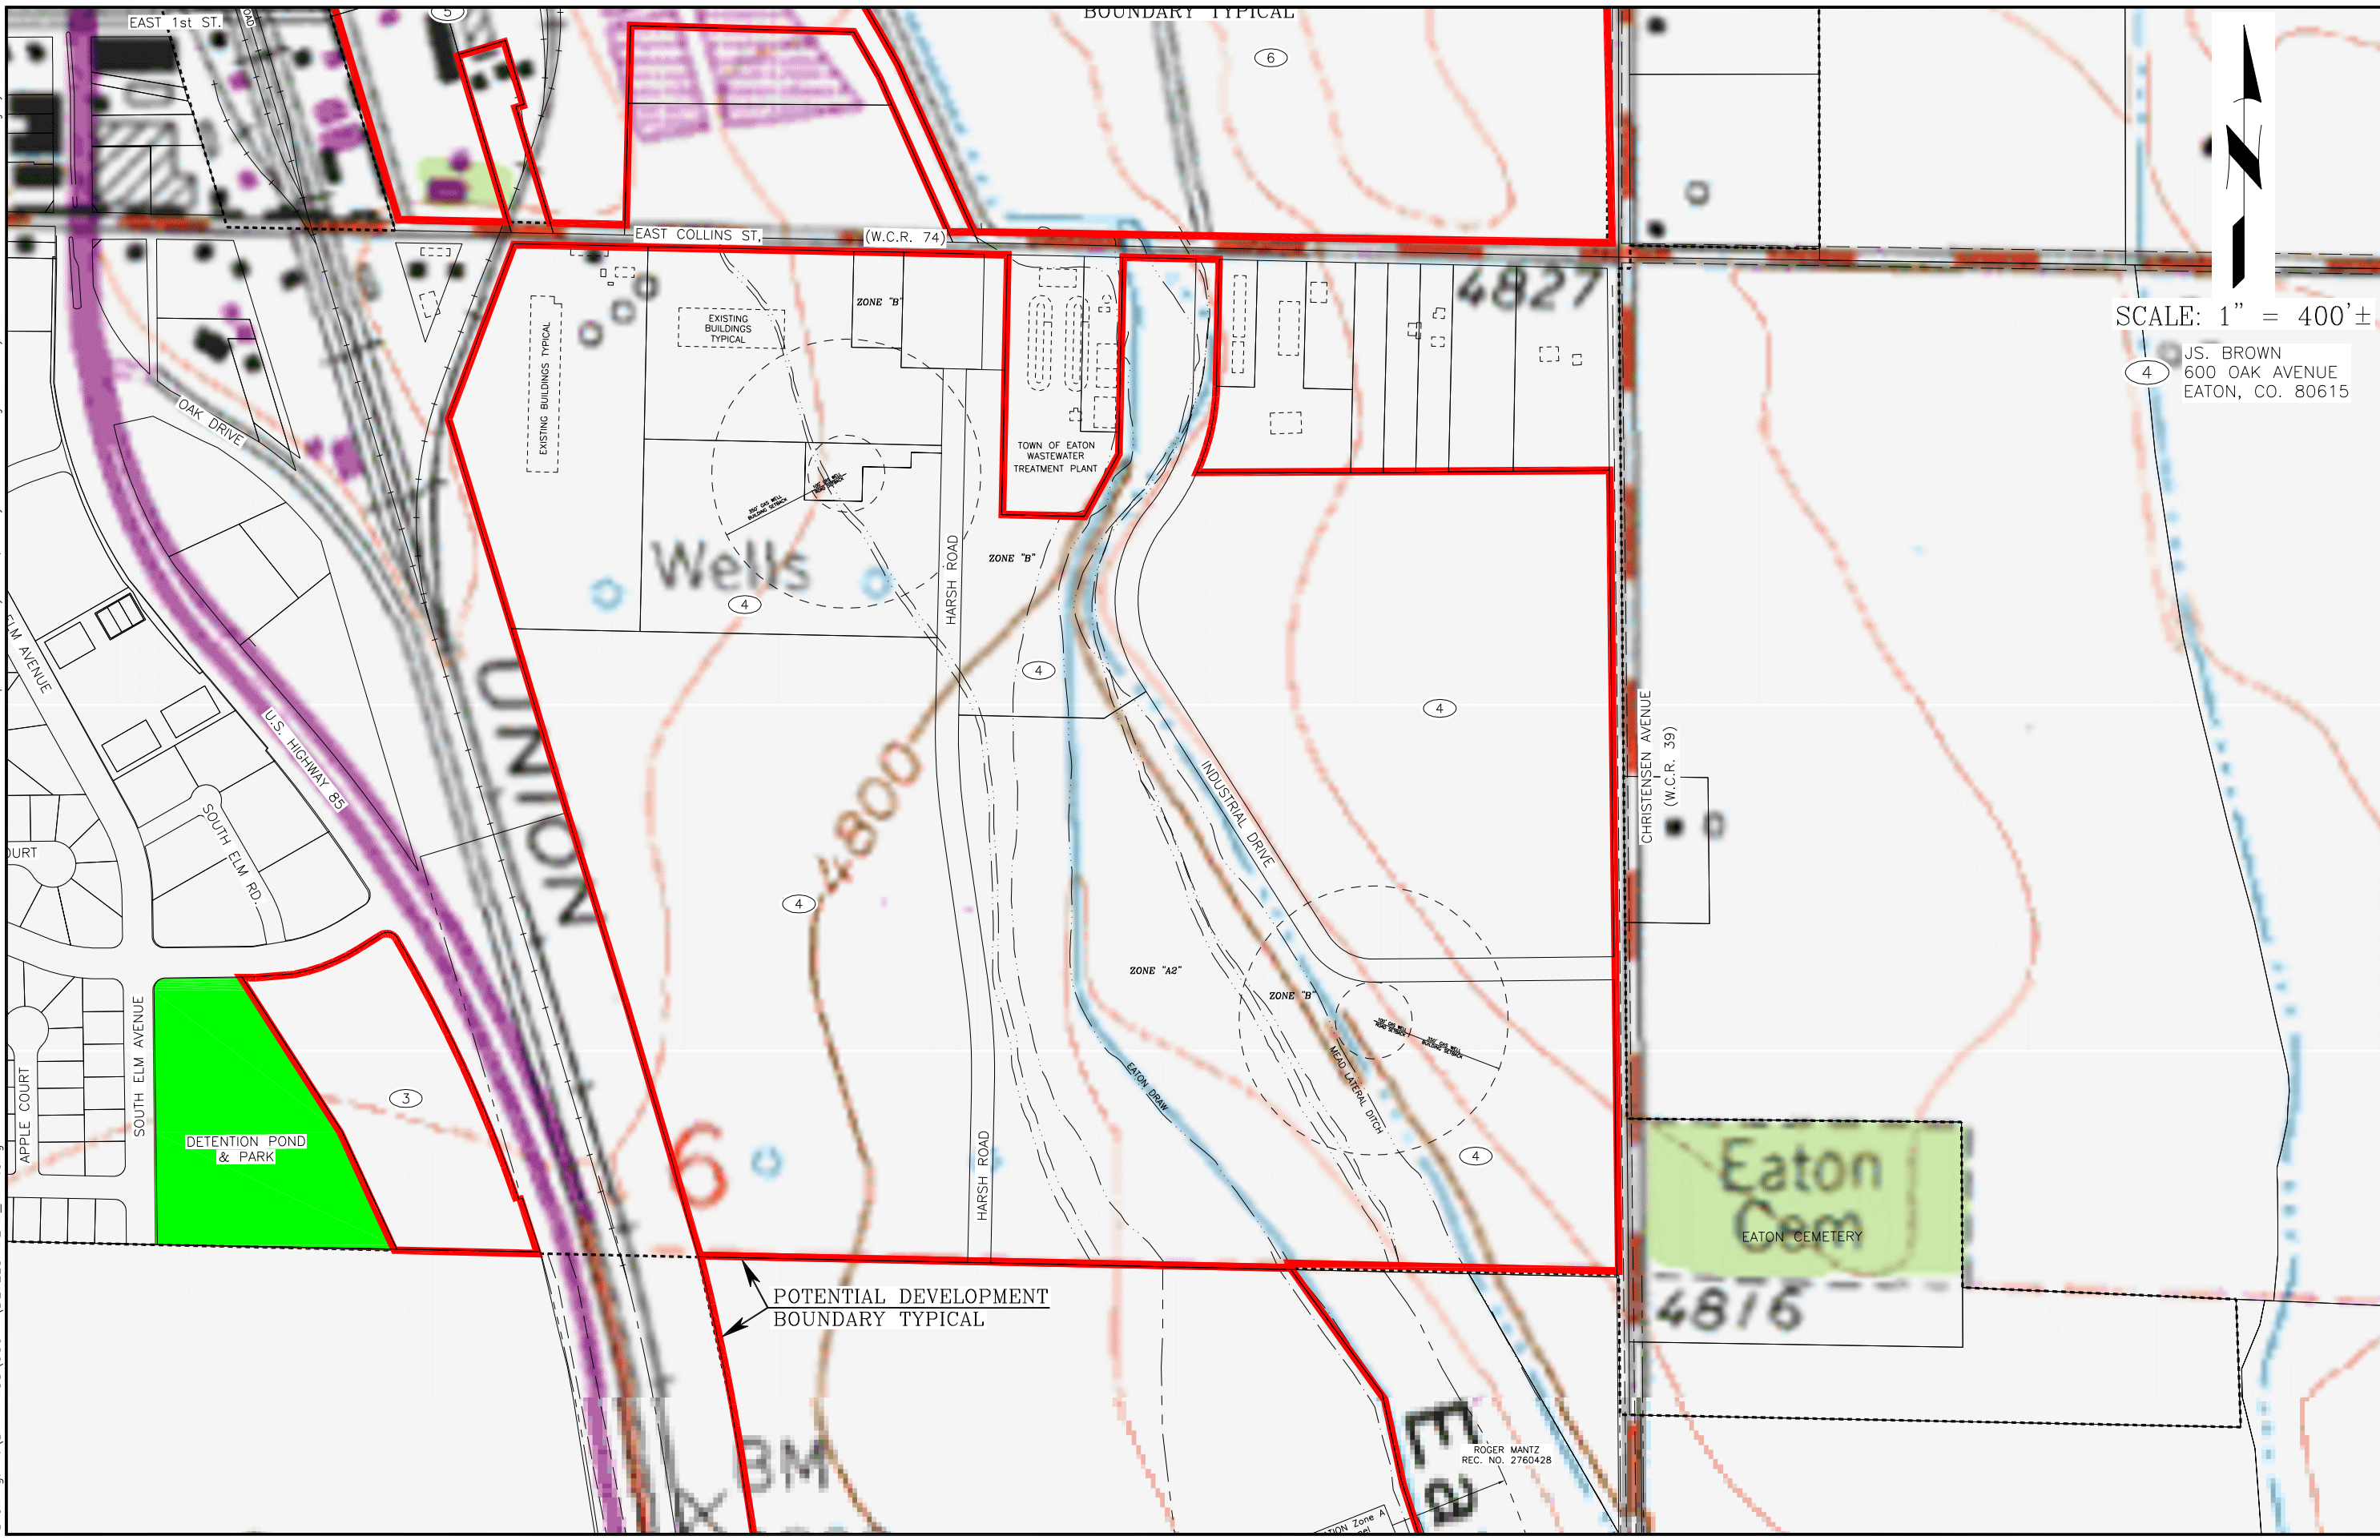

SCALE: 1" = 400'±
 4 JS. BROWN
 600 OAK AVENUE
 EATON, CO. 80615

KBN ENGINEERS KETTERLING, BUTHERUS & NORTON 820 8th Street Greeley, Colorado (970) 395-9880	The Town of Eaton Colorado Commercial & Industrial Development Exhibit		REVISIONS DESCRIPTION BY
	DATE	DATE	BY

ROGER MANTZ
 REC. NO. 2760428