

Fig 5-2 Urban 6-6.dwg 2: Water Distribution (Final) 10/11/10 10:00 AM 10/11/10 10:00 AM 10/11/10 10:00 AM

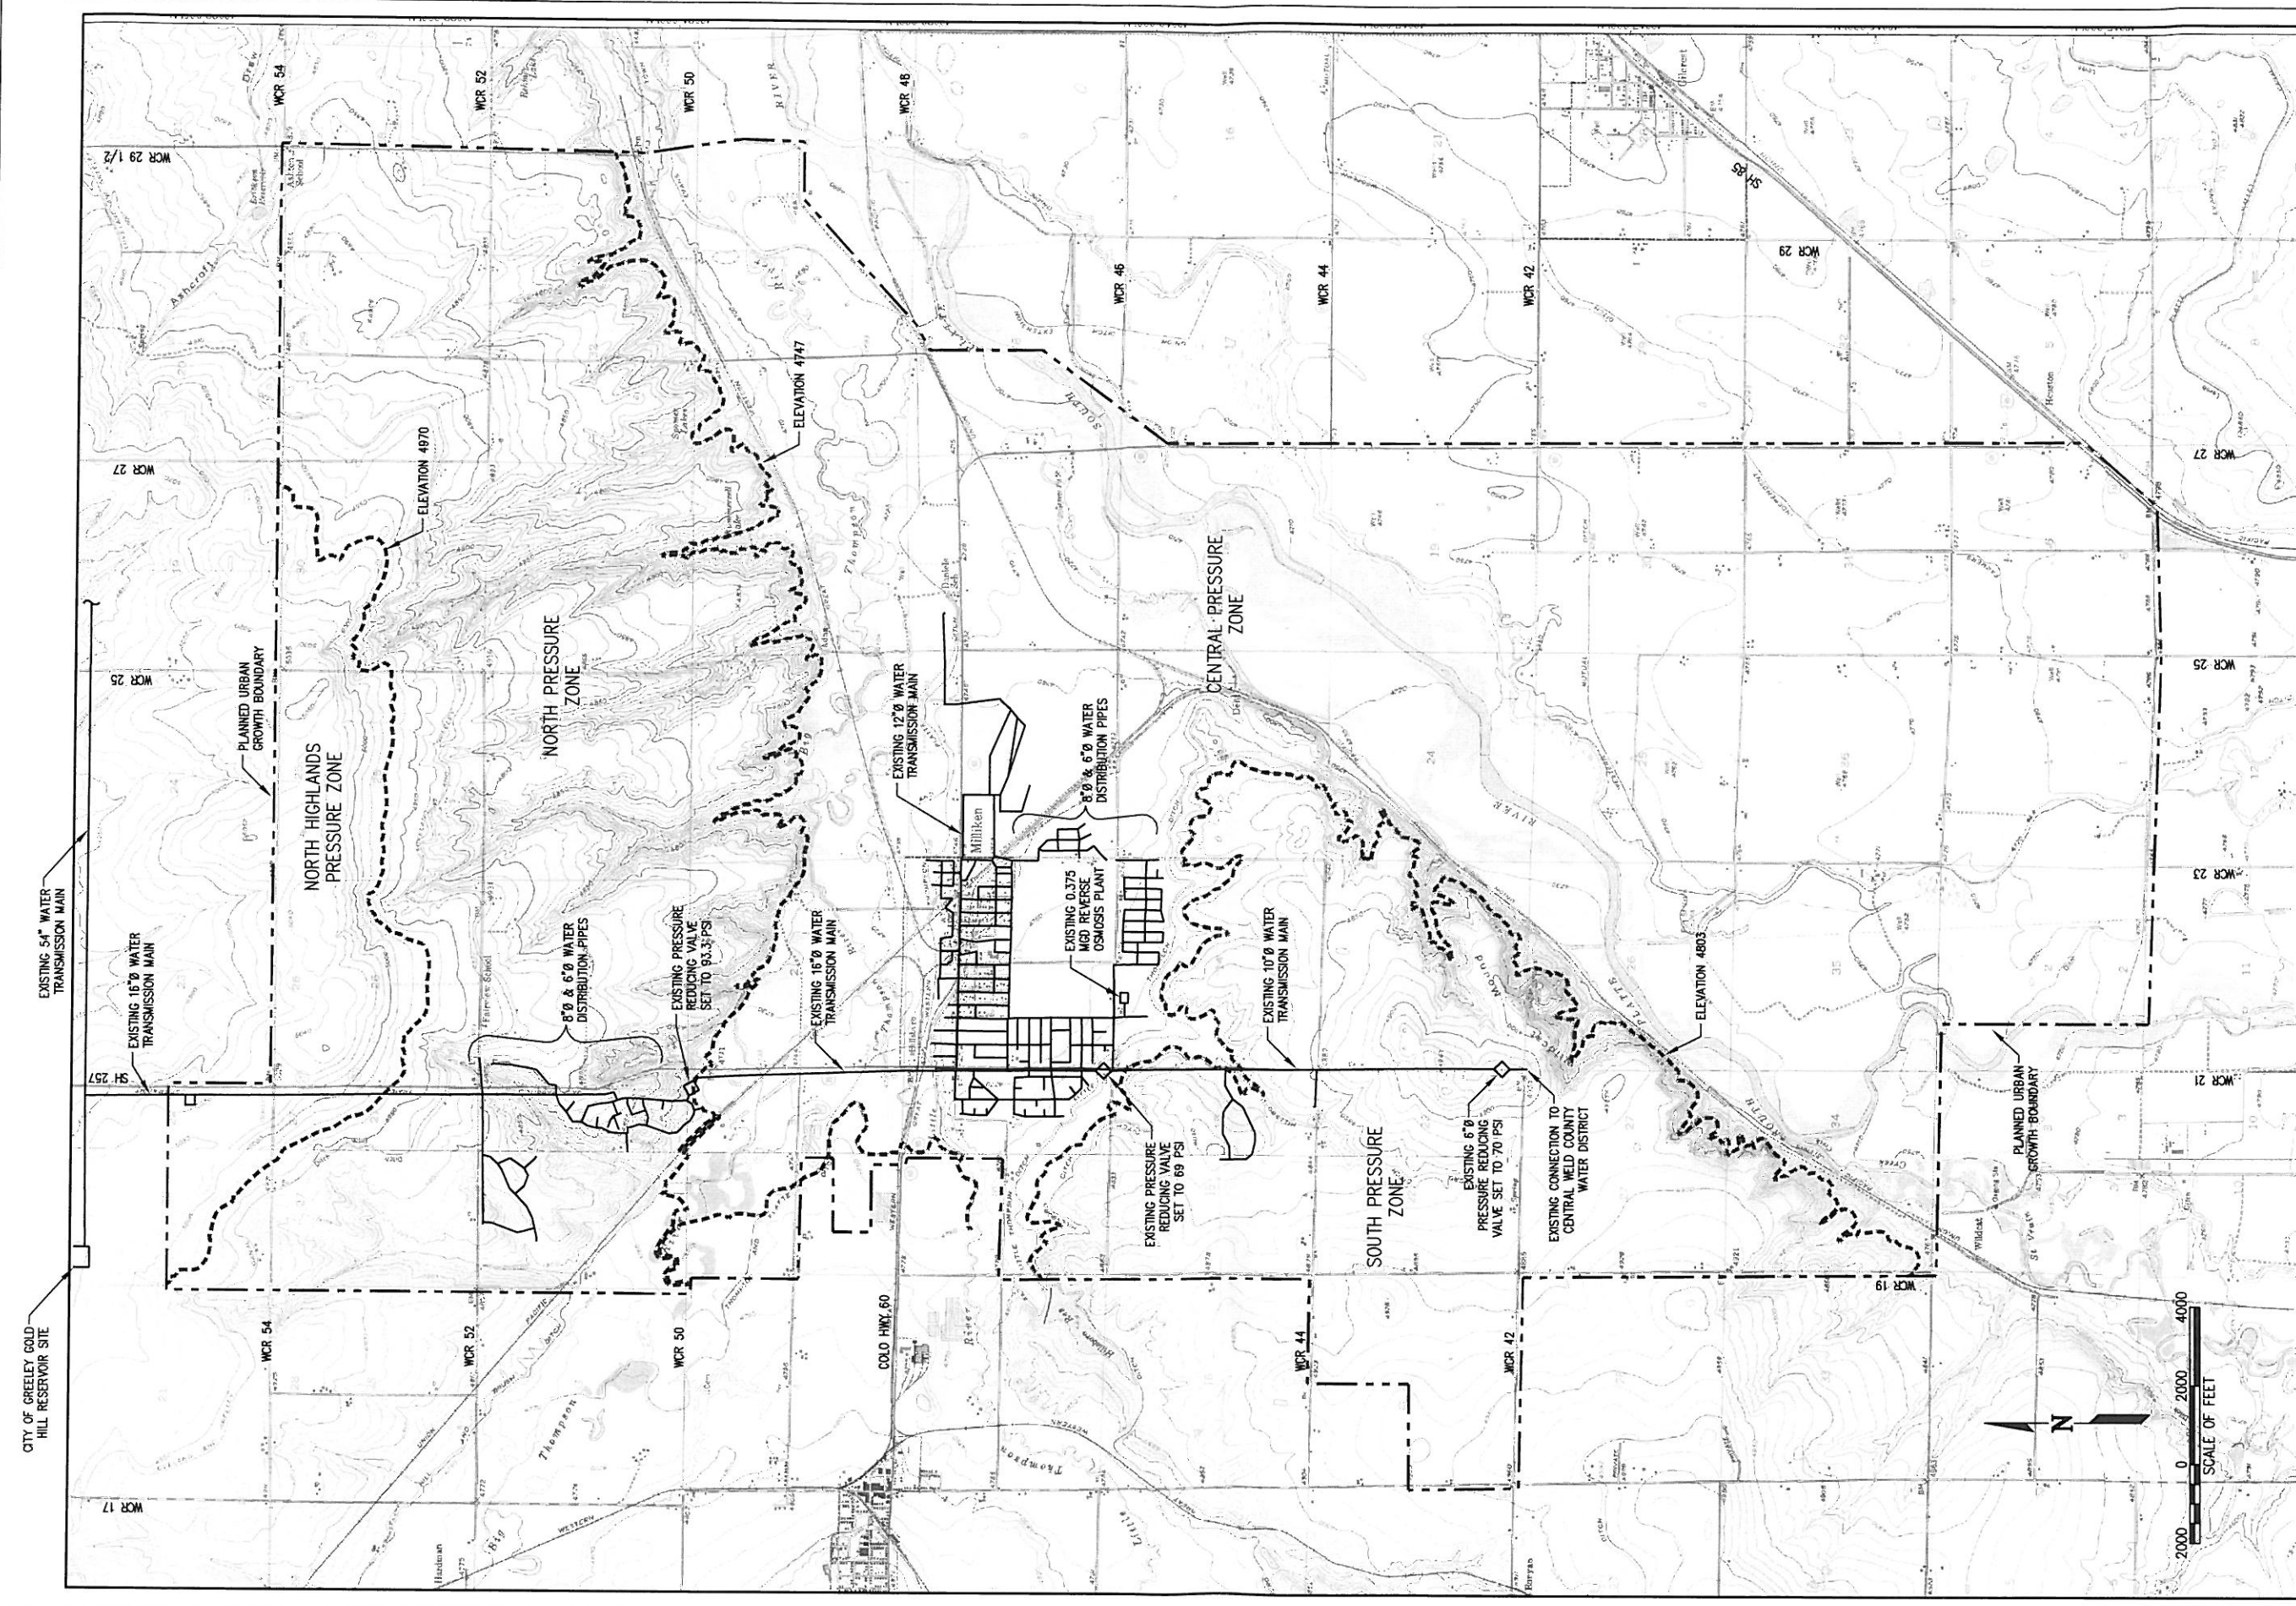


FIGURE 5-2 Town of Milliken Water & Sewer Master Plan Existing Water System