

40°16'26", 104°53'29"


T5N  
T4N

104°

Legend:

- Existing Water Line
- Existing Sanitary Sewer Line
- Public Service Company Electrical Line

H:\10636\_037\Master Plan\Exhibit2.cdr

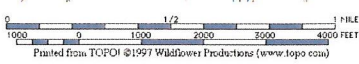

# CENTENNIAL MASTER PLAN

EXHIBIT 3  
JUNE, 2001




Prepared by:  
**RMC**

R67W R66W

40°21'03", 104°47'12"

T5N  
T4N

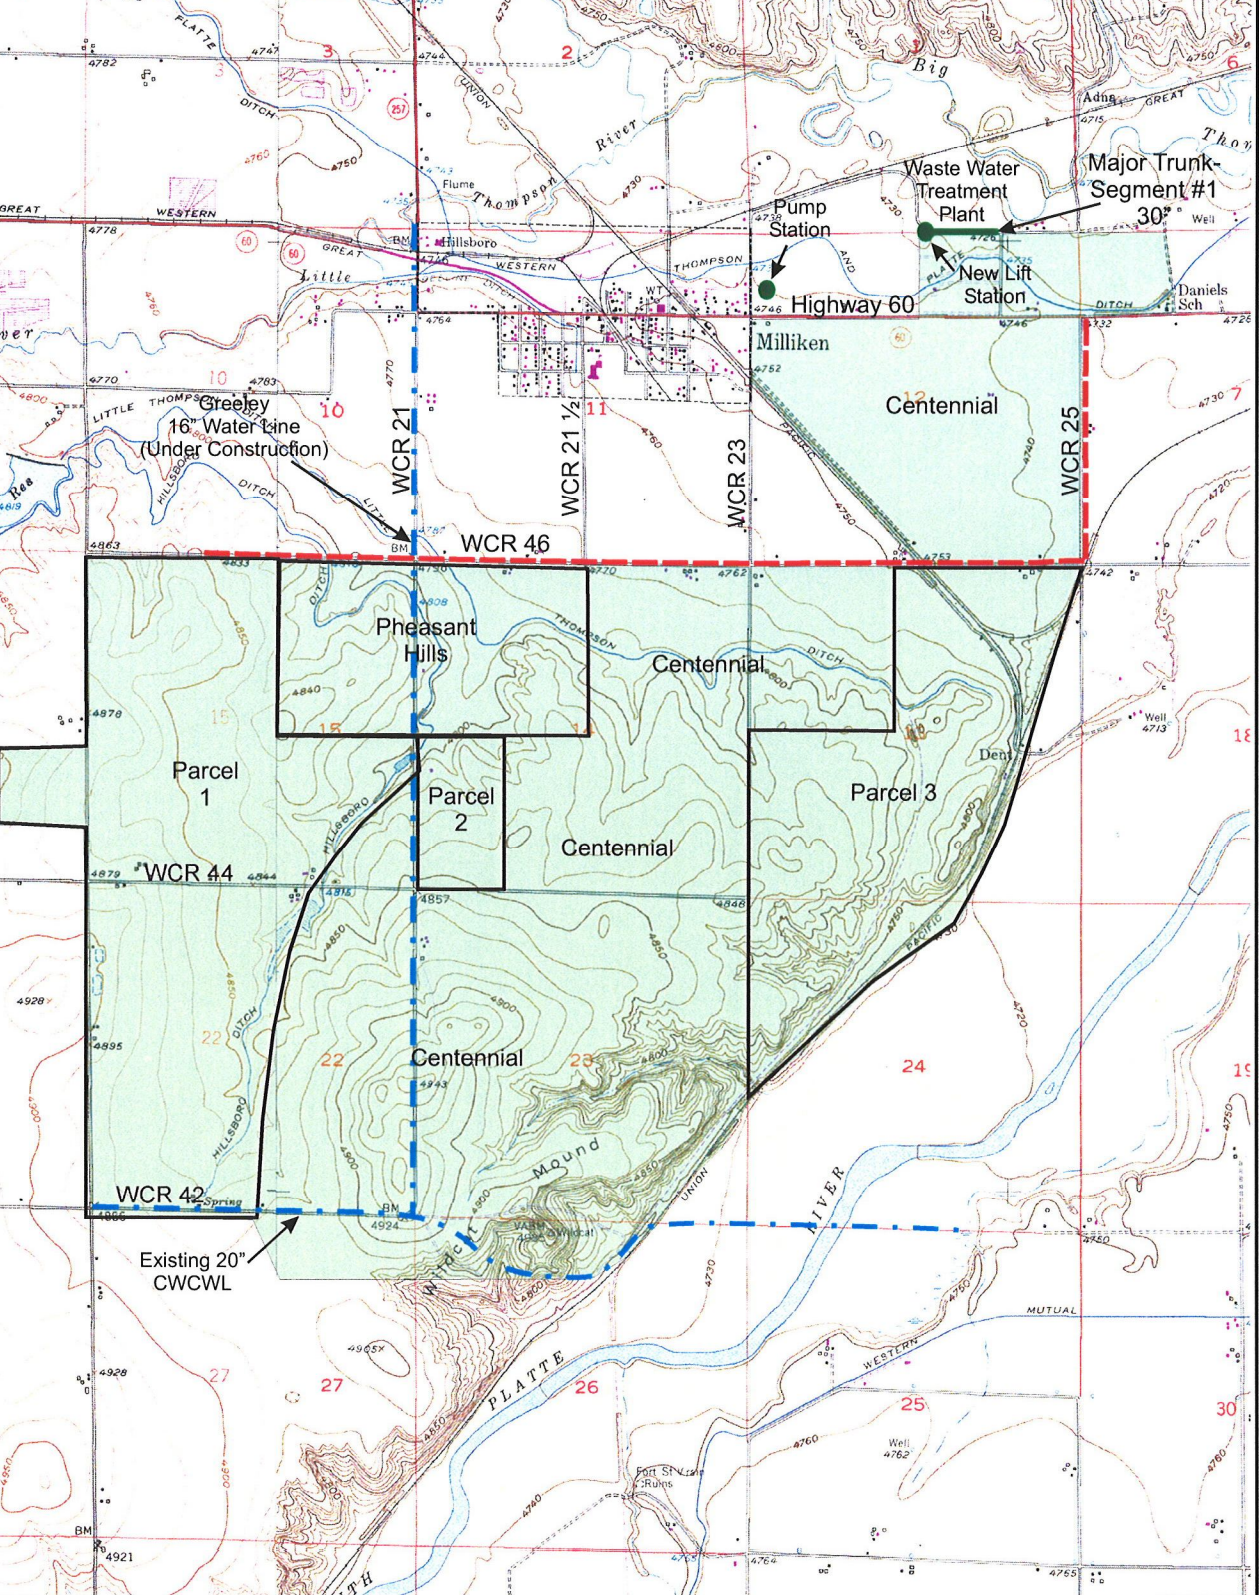

40°16'26", 104°53'29"

T5N  
T4N

104°

Legend:

- Existing Water Line
- Existing Sanitary Sewer Line
- Public Service Company Electrical Line

H:\10636\_037\Master Plan\Exhibit2.cdr